


Typové rozmery a konštrukčné riešenie

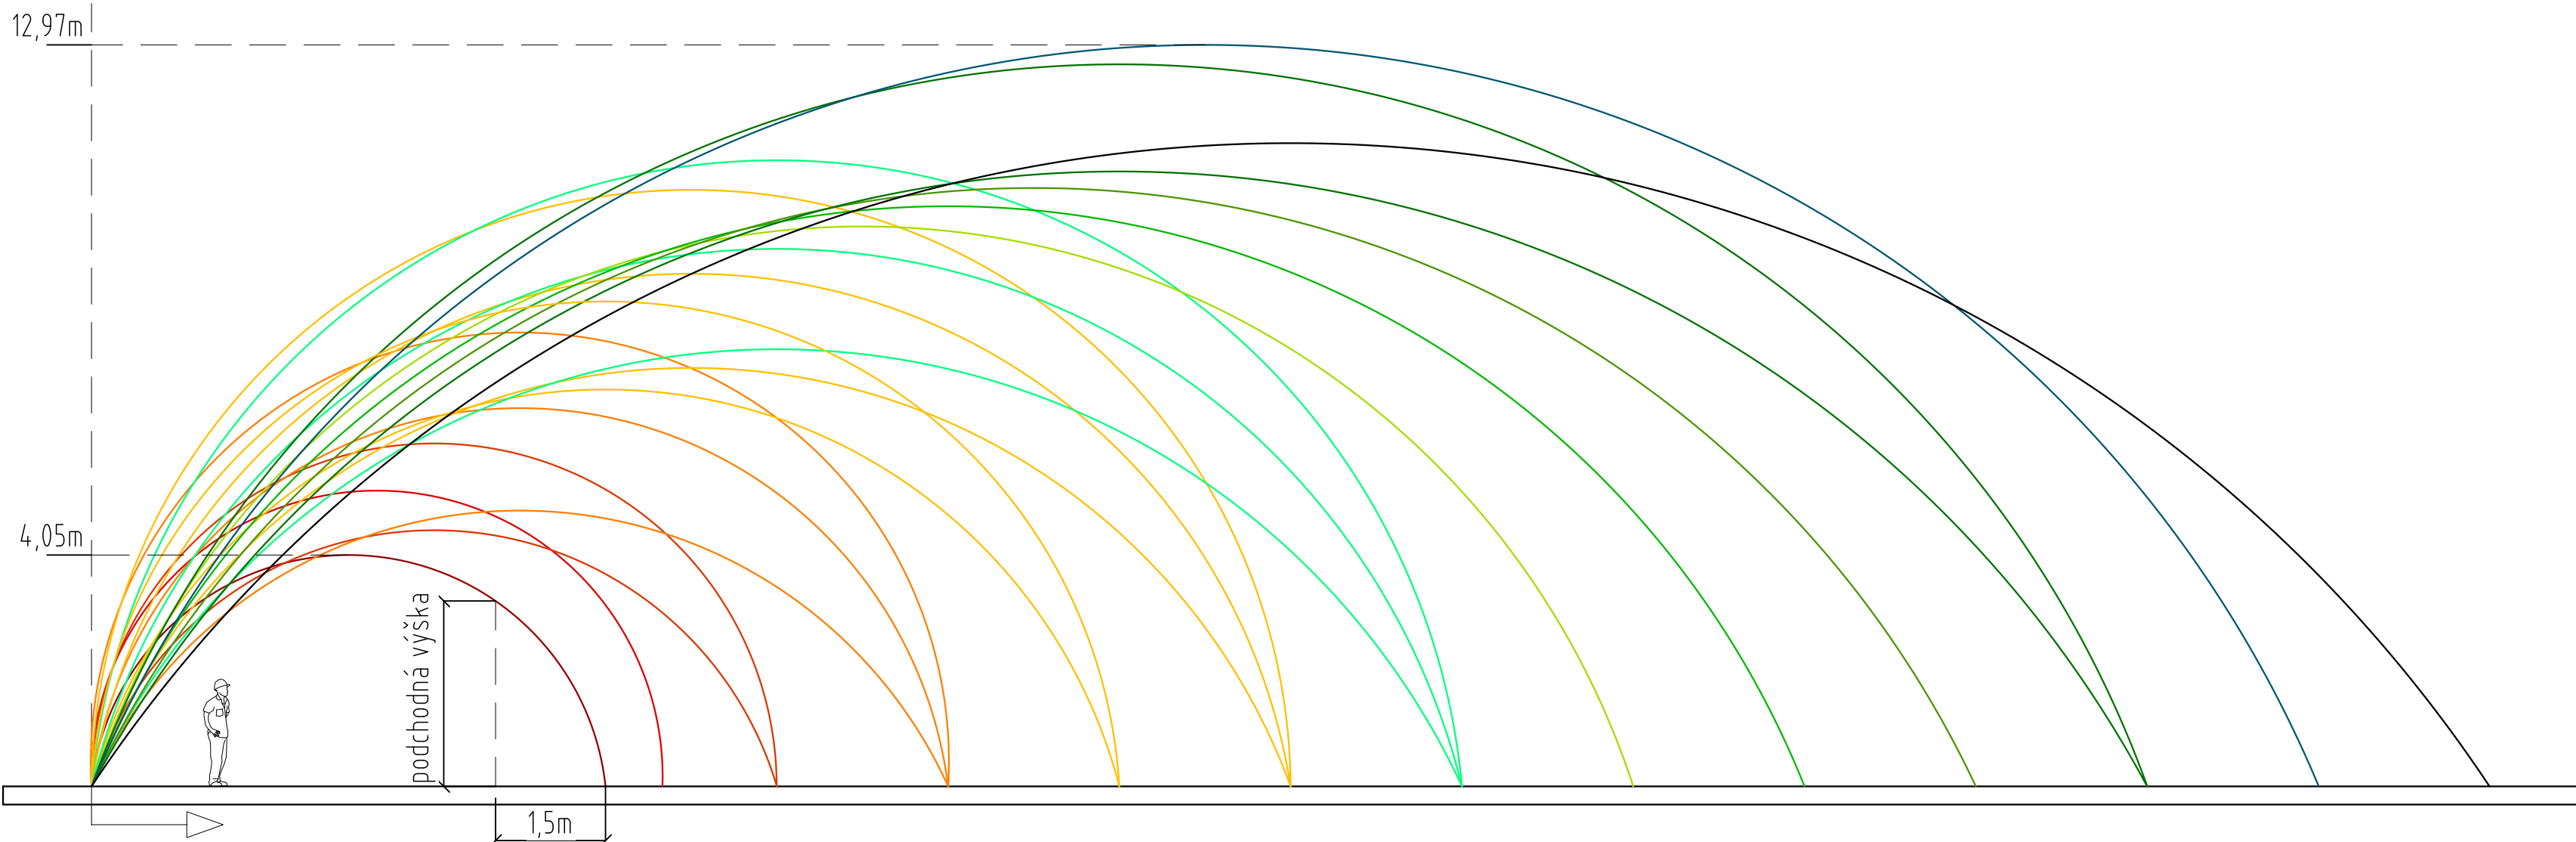

rozpon haly (vnútorná šírka)

výška oblúku (vnútorná výška)

9m	10m	12m	15m	18m	21m	24m	27m	30m	33m	36m	39m	42m
4,05m	5,18m	4,48m	4,83m	6,94m	7,32m	7,65m	9,80m	10,15m	10,47m	10,76m	12,97m	11,25m
		6,00m	6,51m	8,49m	8,97m	9,40m				12,62m		
			7,94m		10,44m	10,95m						